
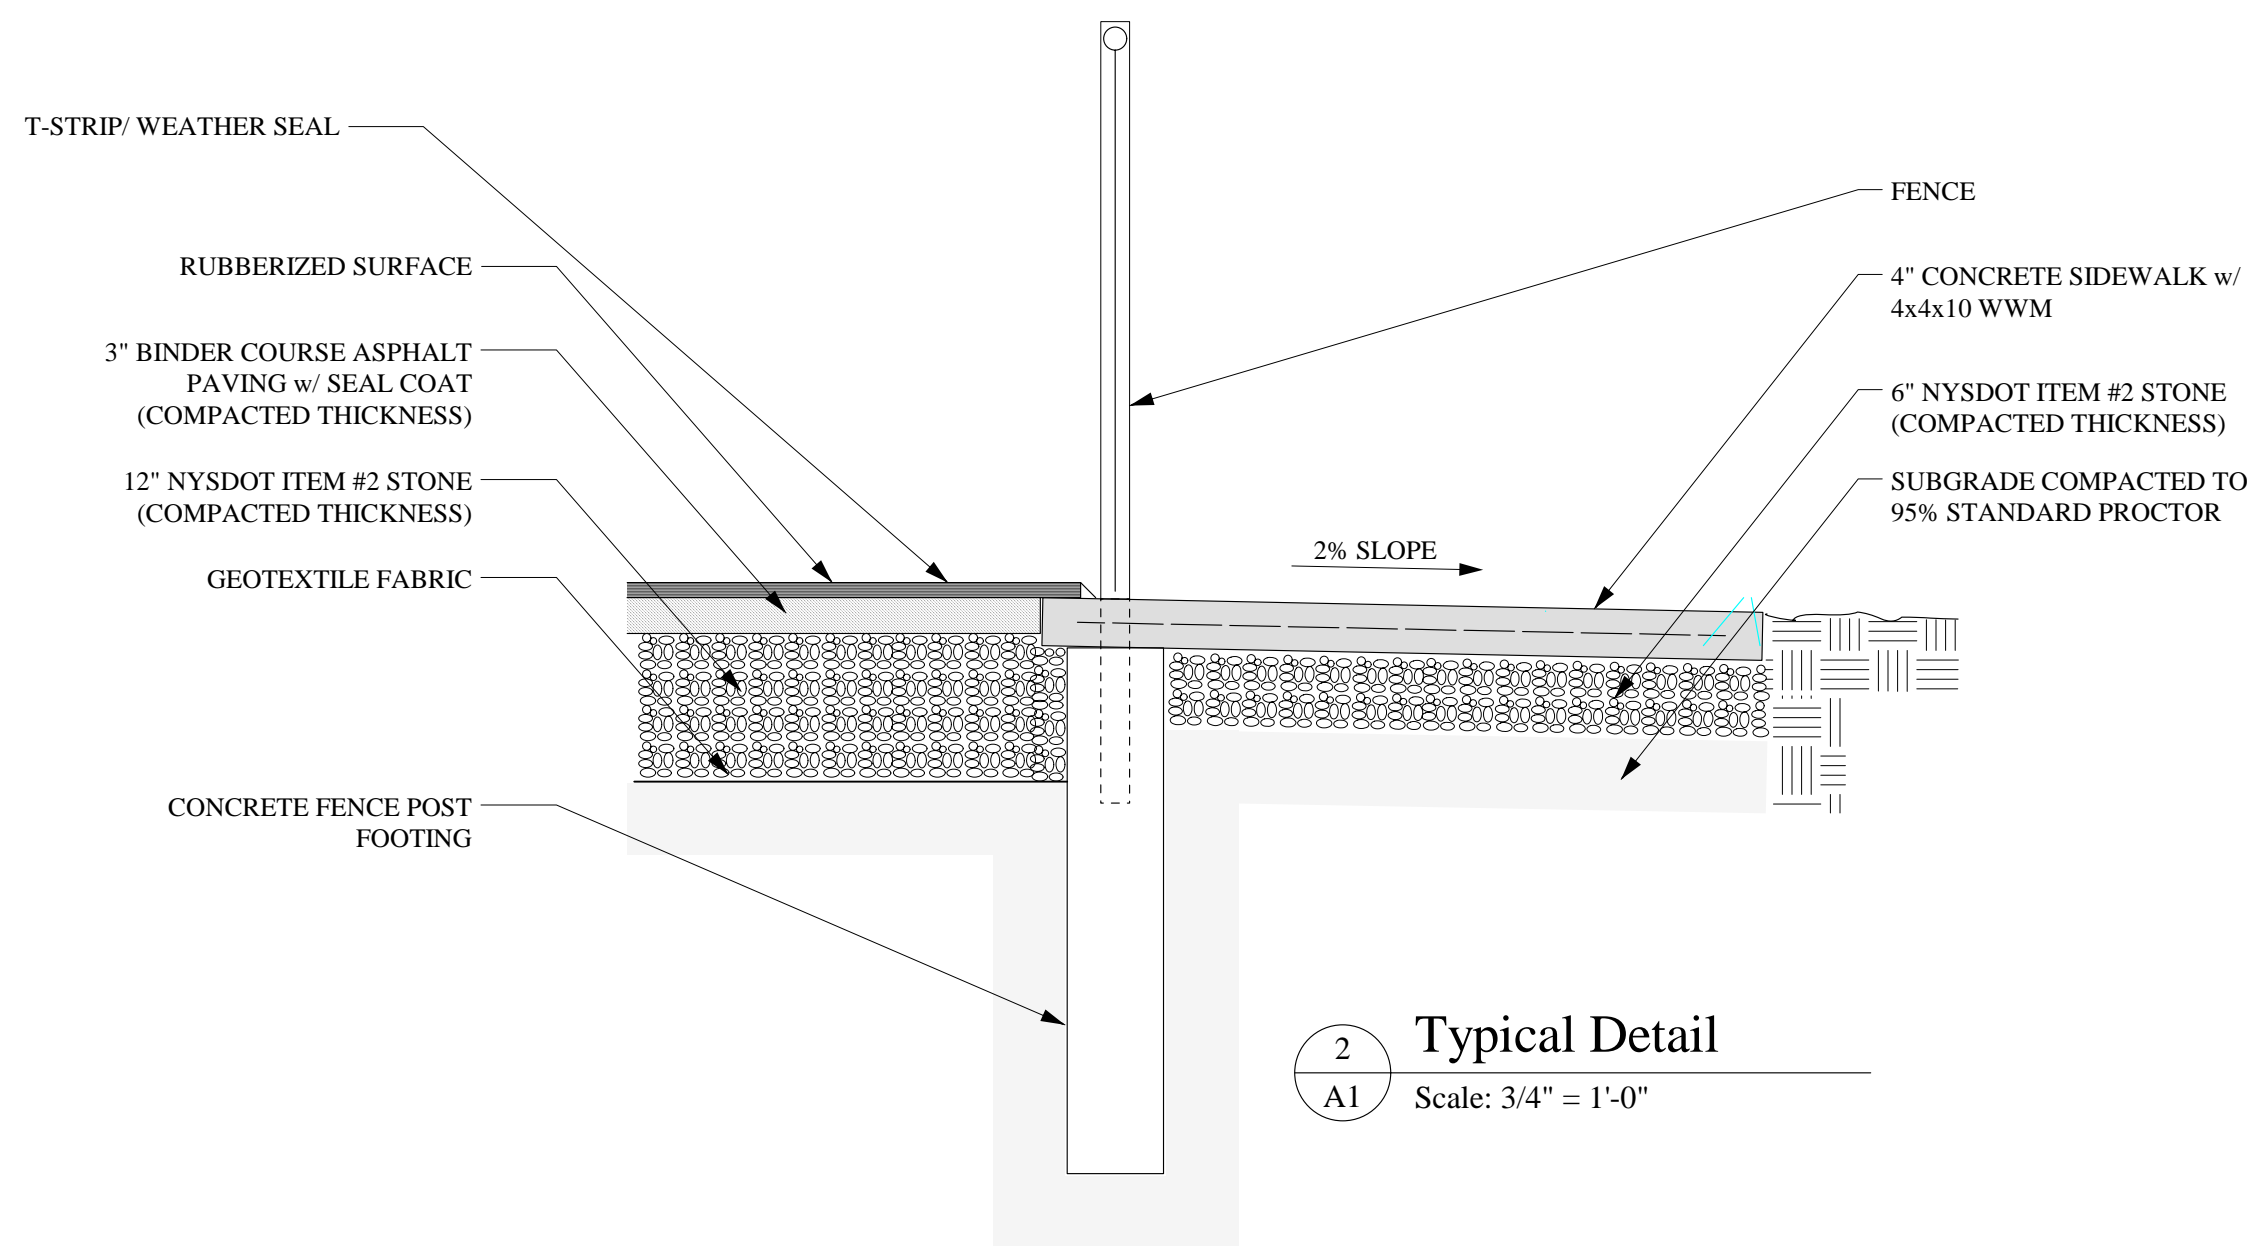


ESTIMATED MATERIAL TAKEOFFS:
 RUBBERIZED FIELD = ±17,170 sf
 ASPHALT PAVING = ±322 tons
 STONE SUBBASE = ±636 cubic yards
 LIGHTING = 6 POLES, TOTAL
 FENCING = ±600 LF

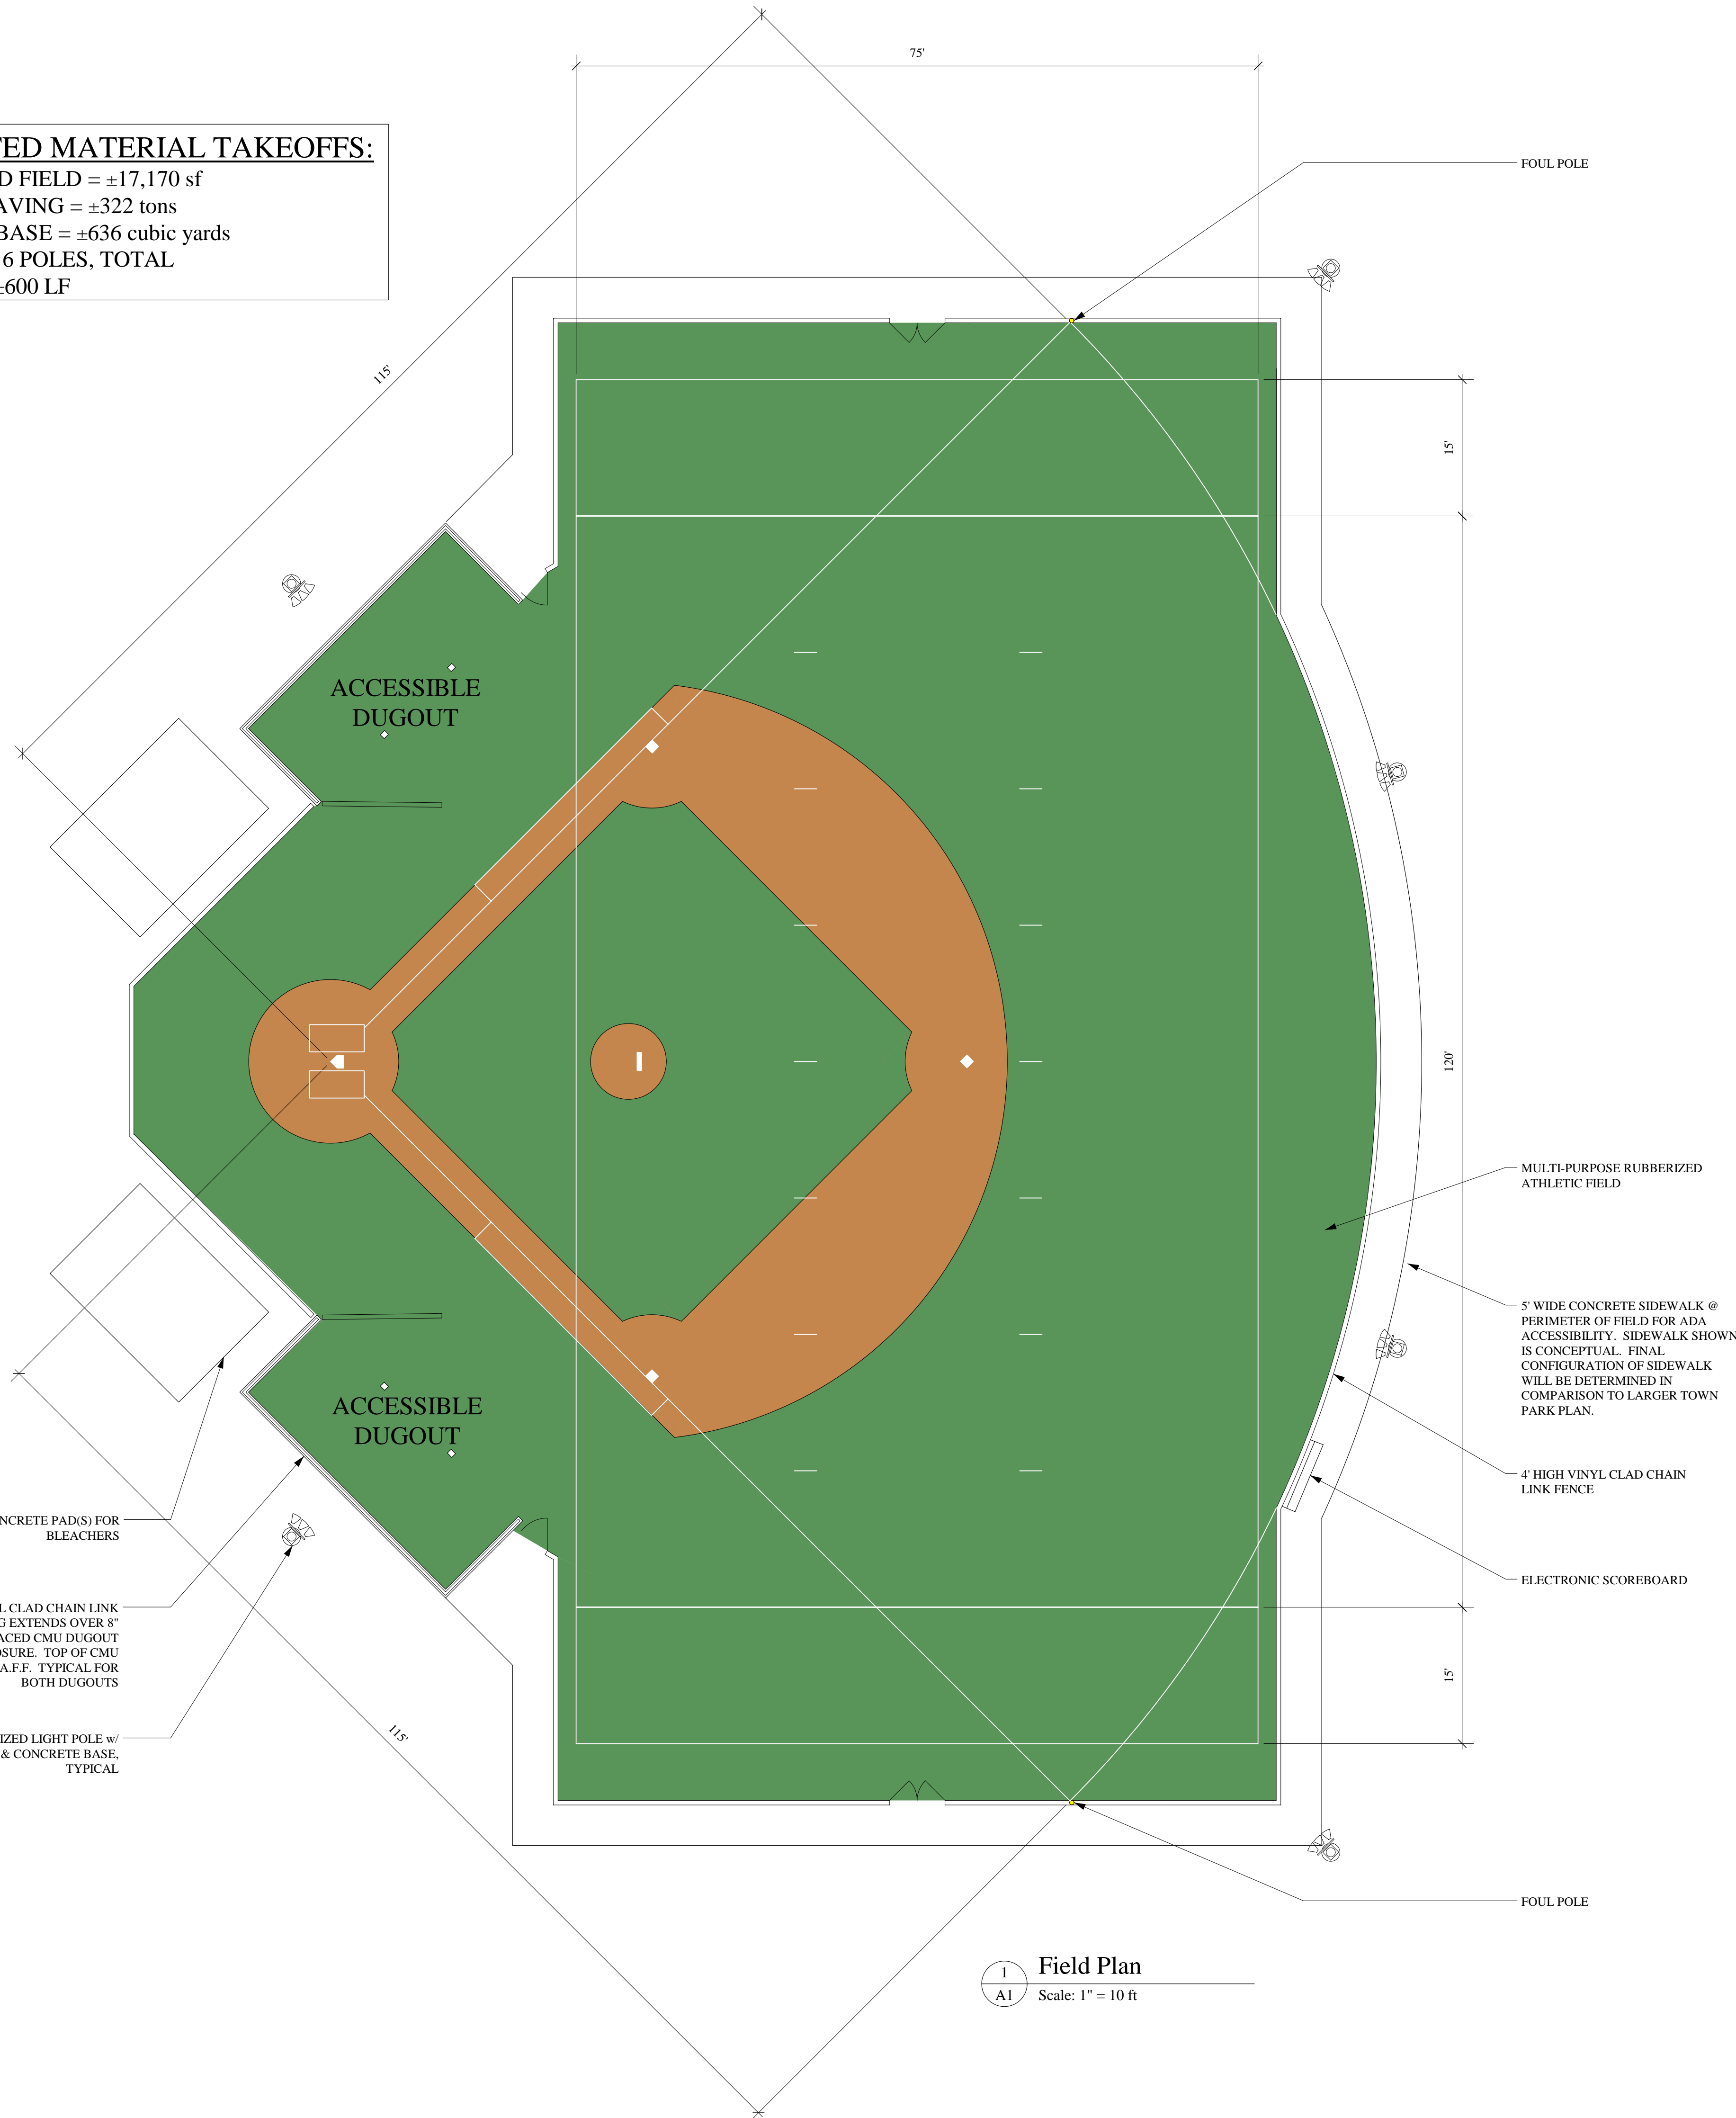

VINYL CLAD CHAIN LINK FENCING EXTENDS OVER 8" SPLIT-FACED CMU DUGOUT ENCLOSURE. TOP OF CMU @ 32" A.F.F. TYPICAL FOR BOTH DUGOUTS

1 Field Plan
 Scale: 1" = 10 ft

Moore Architecture
 6 Hoquios Place
 East Greenbush, NY 12061
 tel. 518.441.3368

These documents are the property of Moore Architecture and their contents are protected under New York State Education Law, Article 147 and the 1990 Architectural Works Copyright Protection Act. These documents have been issued only for the specific project noted on these drawings.
 © Moore Architecture

Document Status:
 ■ Preliminary, Not For Construction
 □ Bid Set
 □ Building Permit Set
 □ Construction Set

PRELIMINARY

East Greenbush Miracle League
Jaime M. Adams Field
 East Greenbush, New York

Date: January 10, 2006
 Project #: 04008
 Drawn by: J. Moore
 Revisions:

Field Plan & Details
A1